


Battlefield Road & Arlington Way, Shrewsbury.
 USRN:4700038 & 34700081
 URS:A5112/275 & U4074/ 15
 Grid reference: 351352,315919
 Postcode: SY1 4AN

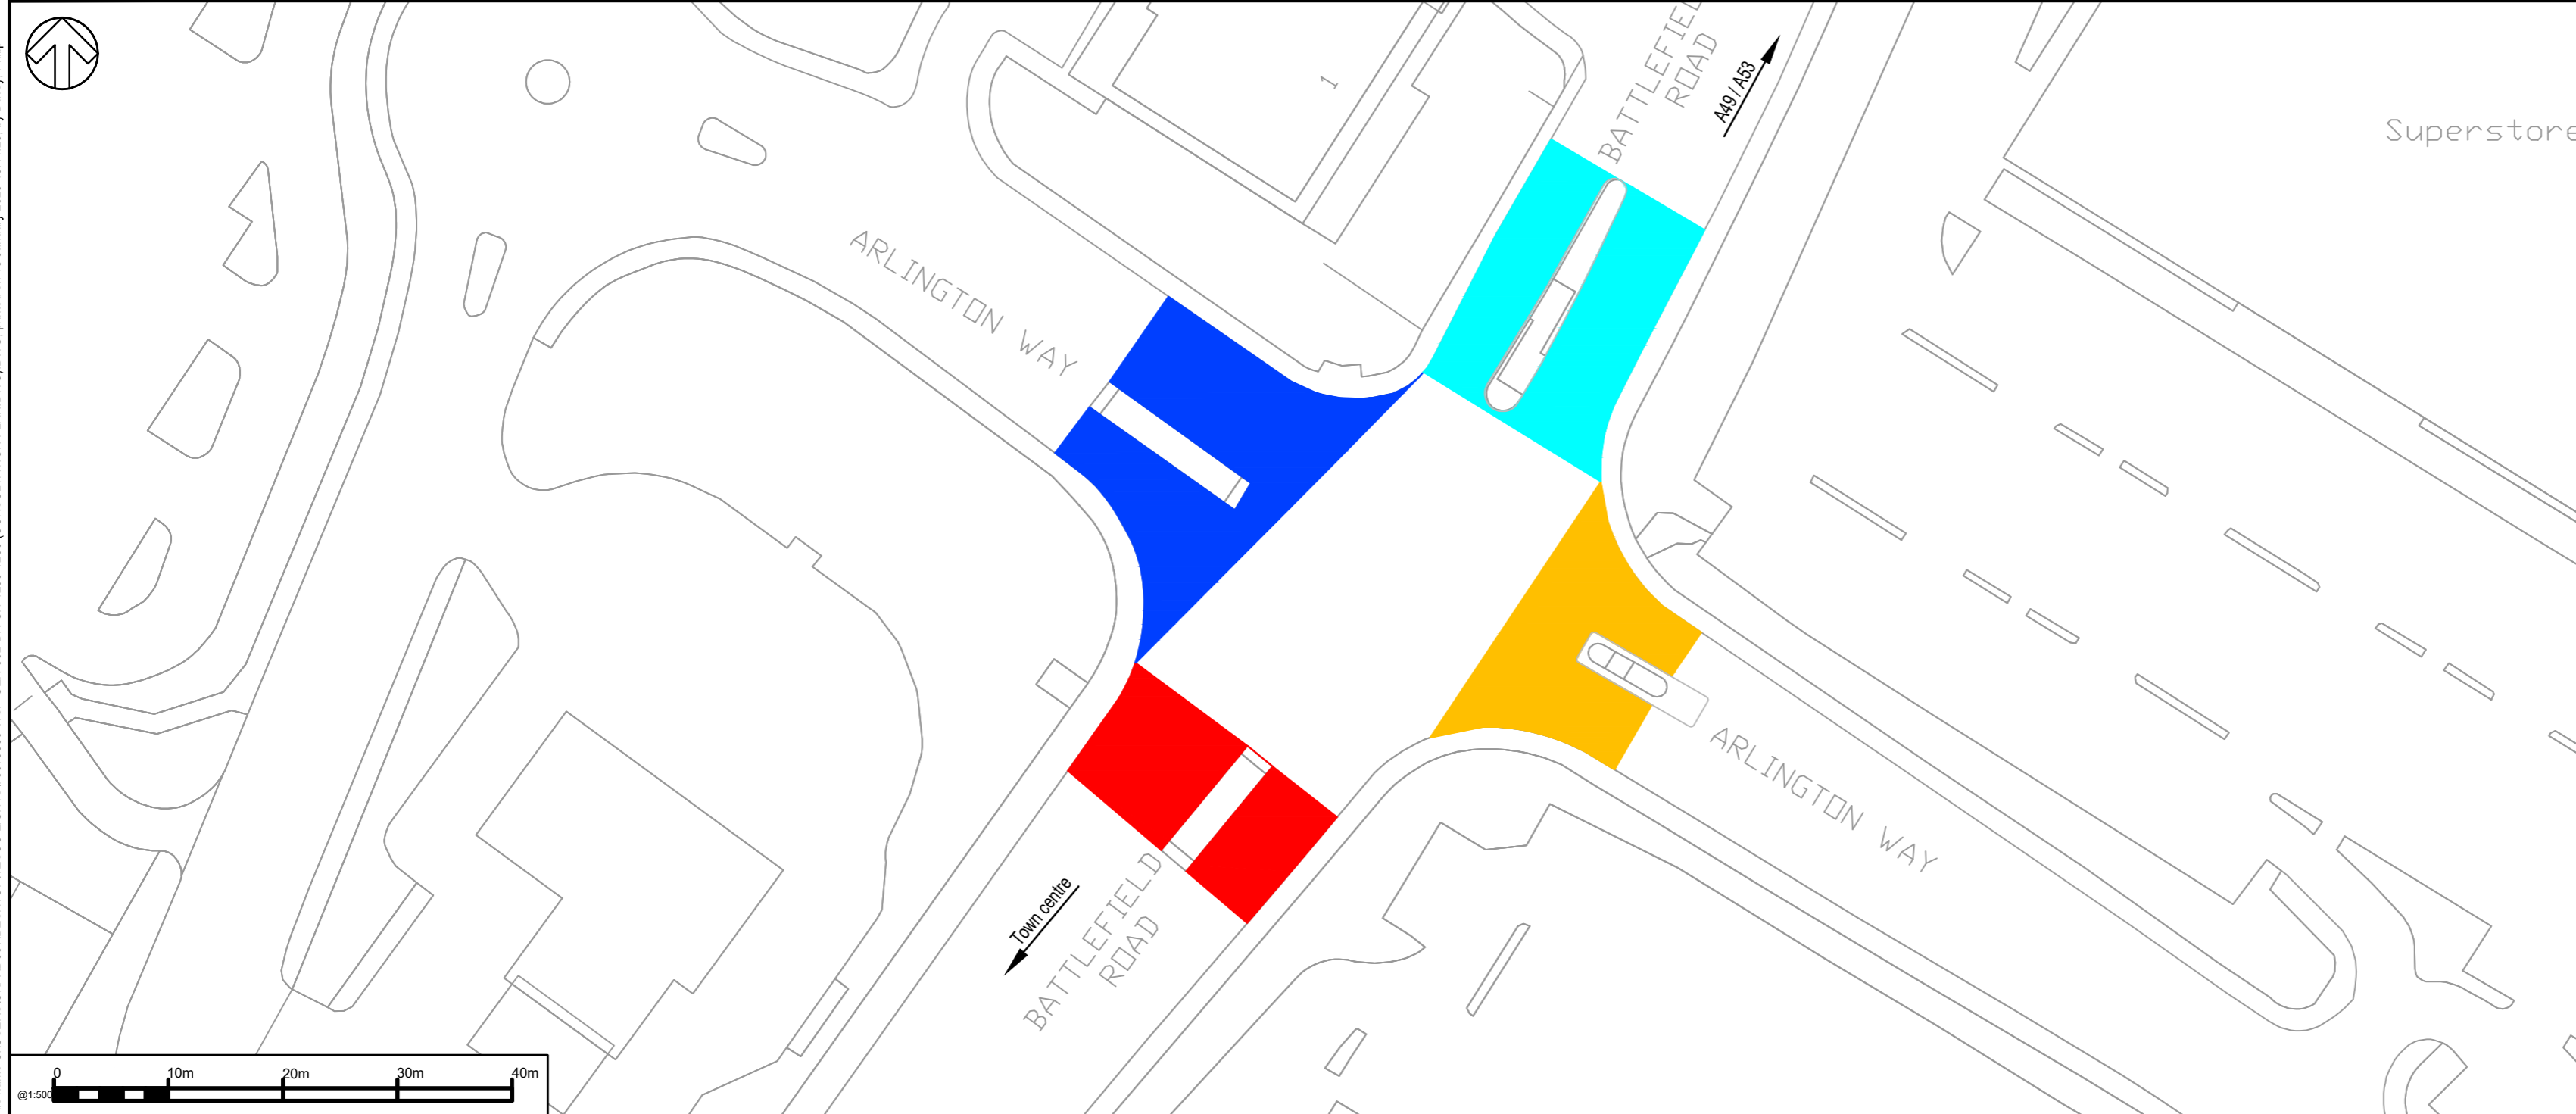

DO NOT SCALE

© Crown copyright and database rights 2023 OS 100049049. You are permitted to use this data solely to enable you to respond to, or interact with, the organisation that provided you with the data. You are not permitted to copy, sub-licence, distribute or sell any of this data to third parties in any form.

- Key**
- Vehicles travelling on Battlefield Road in a north-easterly direction are prohibited from making a u-turn at the traffic signals.
 - Vehicles travelling on Battlefield Road in a south-westerly direction are prohibited from making a u-turn at the traffic signals.
 - Vehicles travelling on Arlington Way in a south-easterly direction are prohibited from making a u-turn at the traffic signals.
 - Vehicles travelling on Arlington Way in a north-westerly direction are prohibited from making a u-turn at the traffic signals.

P01	09/01/2023	PD	FIRST ISSUE	KH	DD
REV	DATE	BY	DESCRIPTION	CHK	APP

DRAWING STATUS: S2 - FOR INFORMATION

Superstore

2nd Floor Shirehall, Abbey Foregate, Shrewsbury, SY2 6ND, UK
 T+ 44 (0)1743 501660
 wsp.com

CLIENT:

PROJECT:
 S7015 Battlefield Road / Tesco Access
 Shrewsbury Traffic Signals upgrade

TITLE:
 Proposed No U - Turn
 Consultation plan

SCALE @ A2: As Shown	CHECKED: K. Hatton	APPROVED: D. Davies
PROJECT No: 70079839	DESIGNED: P. Davey	DRAWN: P. Davey
DRAWING No: 70079839-WSP-ARL-CP-001		DATE: January 2023
		REV: P01

© WSP UK Ltd

File name C:\USERS\UKP\DESKTOP\TESCO LIGHTS\70079839-WSP-GEN-002-DR-CH-1200-1200 (CONSULTATION PLAN.DWG) DWG, printed on 18 January 2023, 16:14:28, by Davey, Philip