

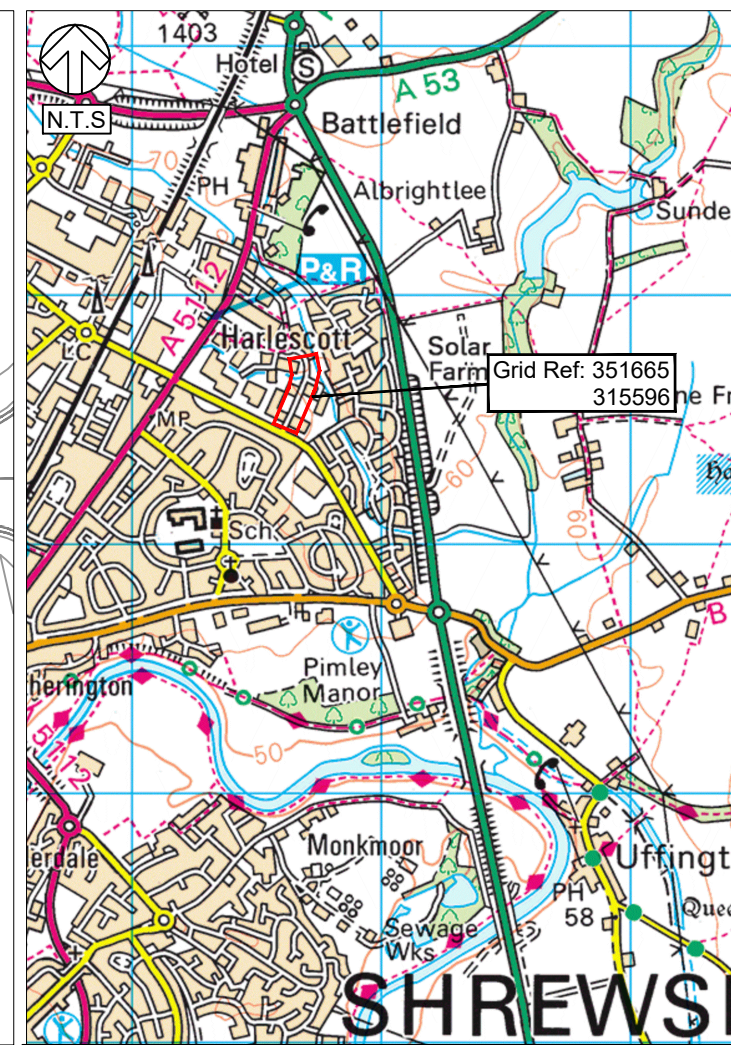
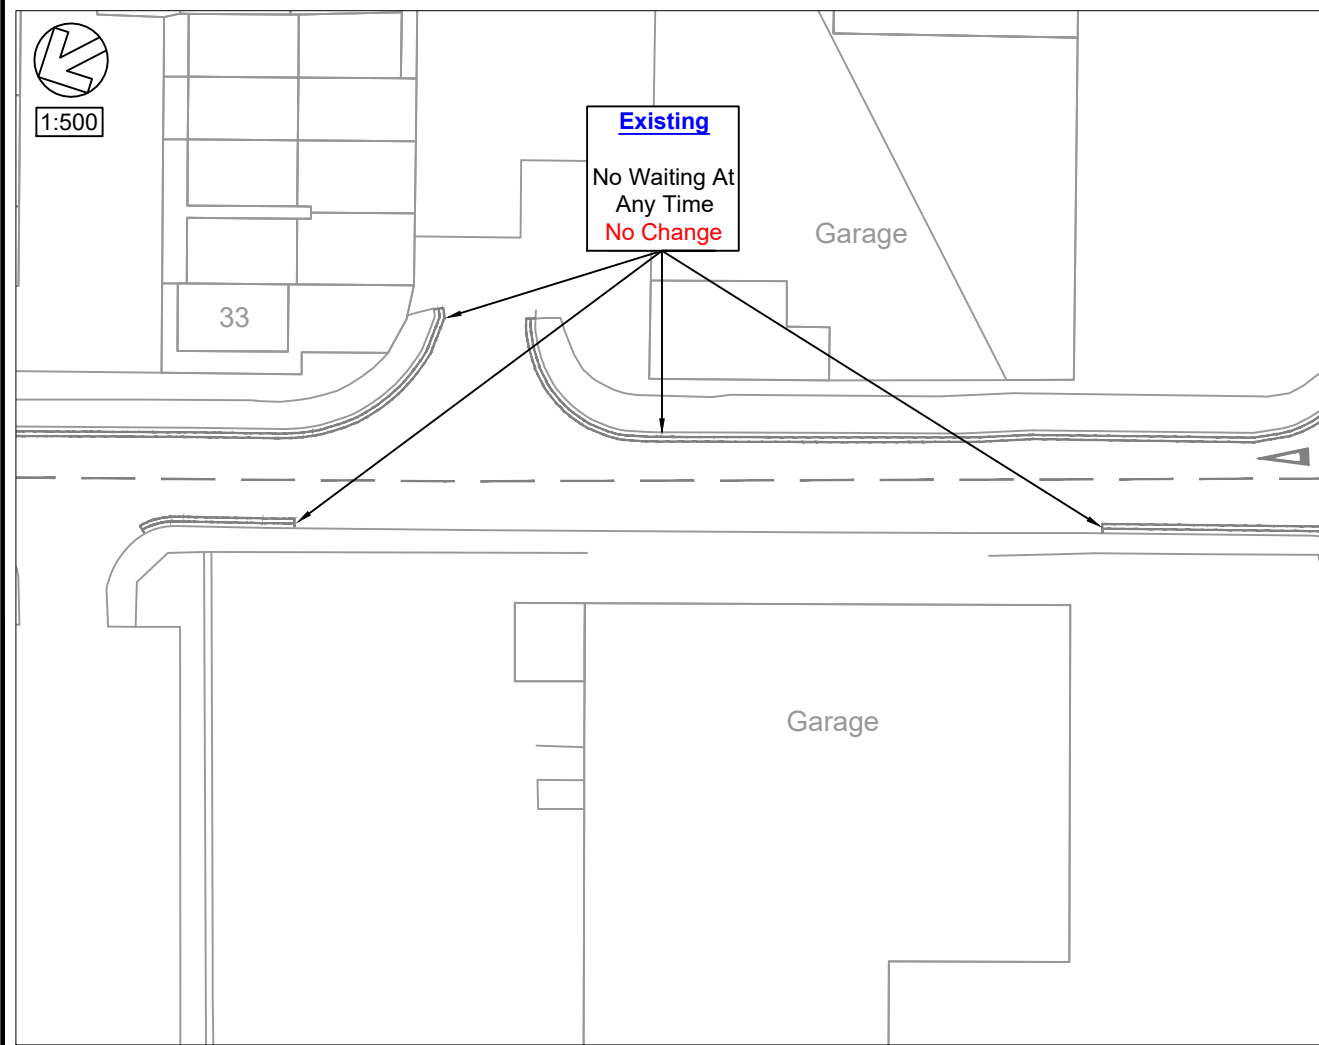


File name G:_AUTOCAD\JP\ARLINGTON WAY, SHREWSBURY - SC.DWG, printed on 20 March 2018 13:53:14, by Plumridge, John

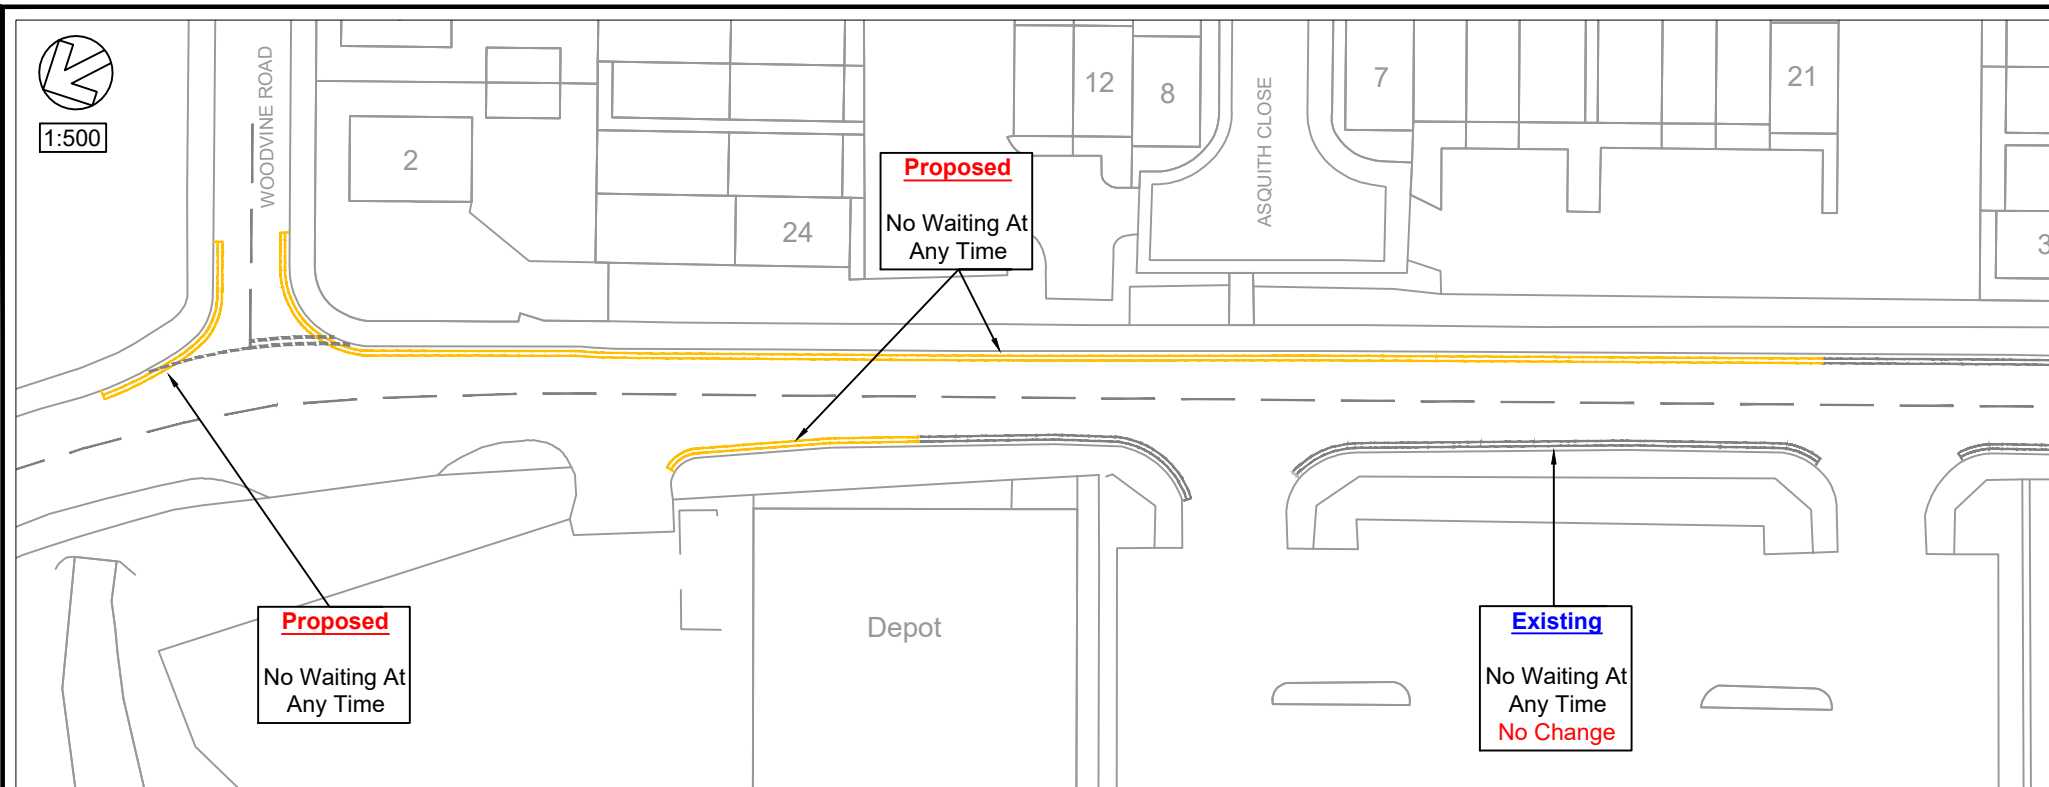

DO NOT SCALE

DRAWING STATUS: FOR INFORMATION

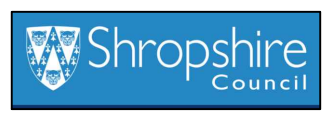

CLIENT:

ARCHITECT:

PROJECT: Arlington Way, Shrewsbury

TITLE: Proposed Waiting Restrictions

SCALE @ A3: As Shown	CHECKED: IW	APPROVED: IW
-------------------------	----------------	-----------------

PROJECT No:	DESIGNED: JDP	DRAWN: 20/03/18	DATE: JDP
-------------	------------------	--------------------	--------------

DRAWING No:	REV: P01
-------------	-------------